


STEP ONE

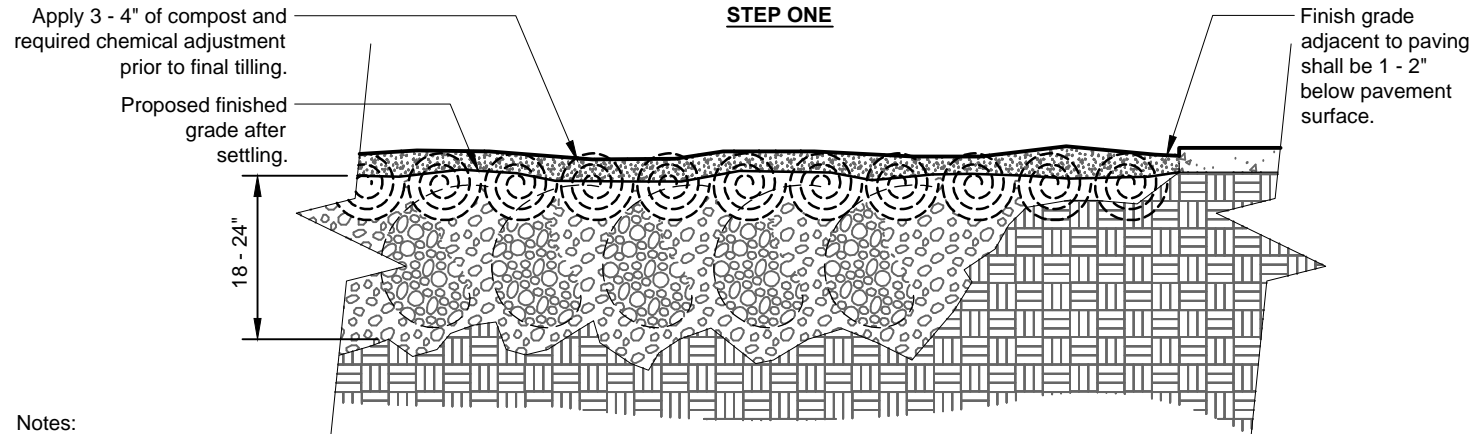

STEP TWO

Notes:

1- For planting areas narrower than 8' reduce the distance between paving and soil fracturing from 2' to 1'.

2- See planting soil specification for additional requirements.

URBAN TREE FOUNDATION ©2014
OPEN SOURCE FREE TO USE



MODIFIED EXISTING SOIL - COMPACTED SUB SOIL (FRACTURING)